



River Drive Bike Lanes

Before

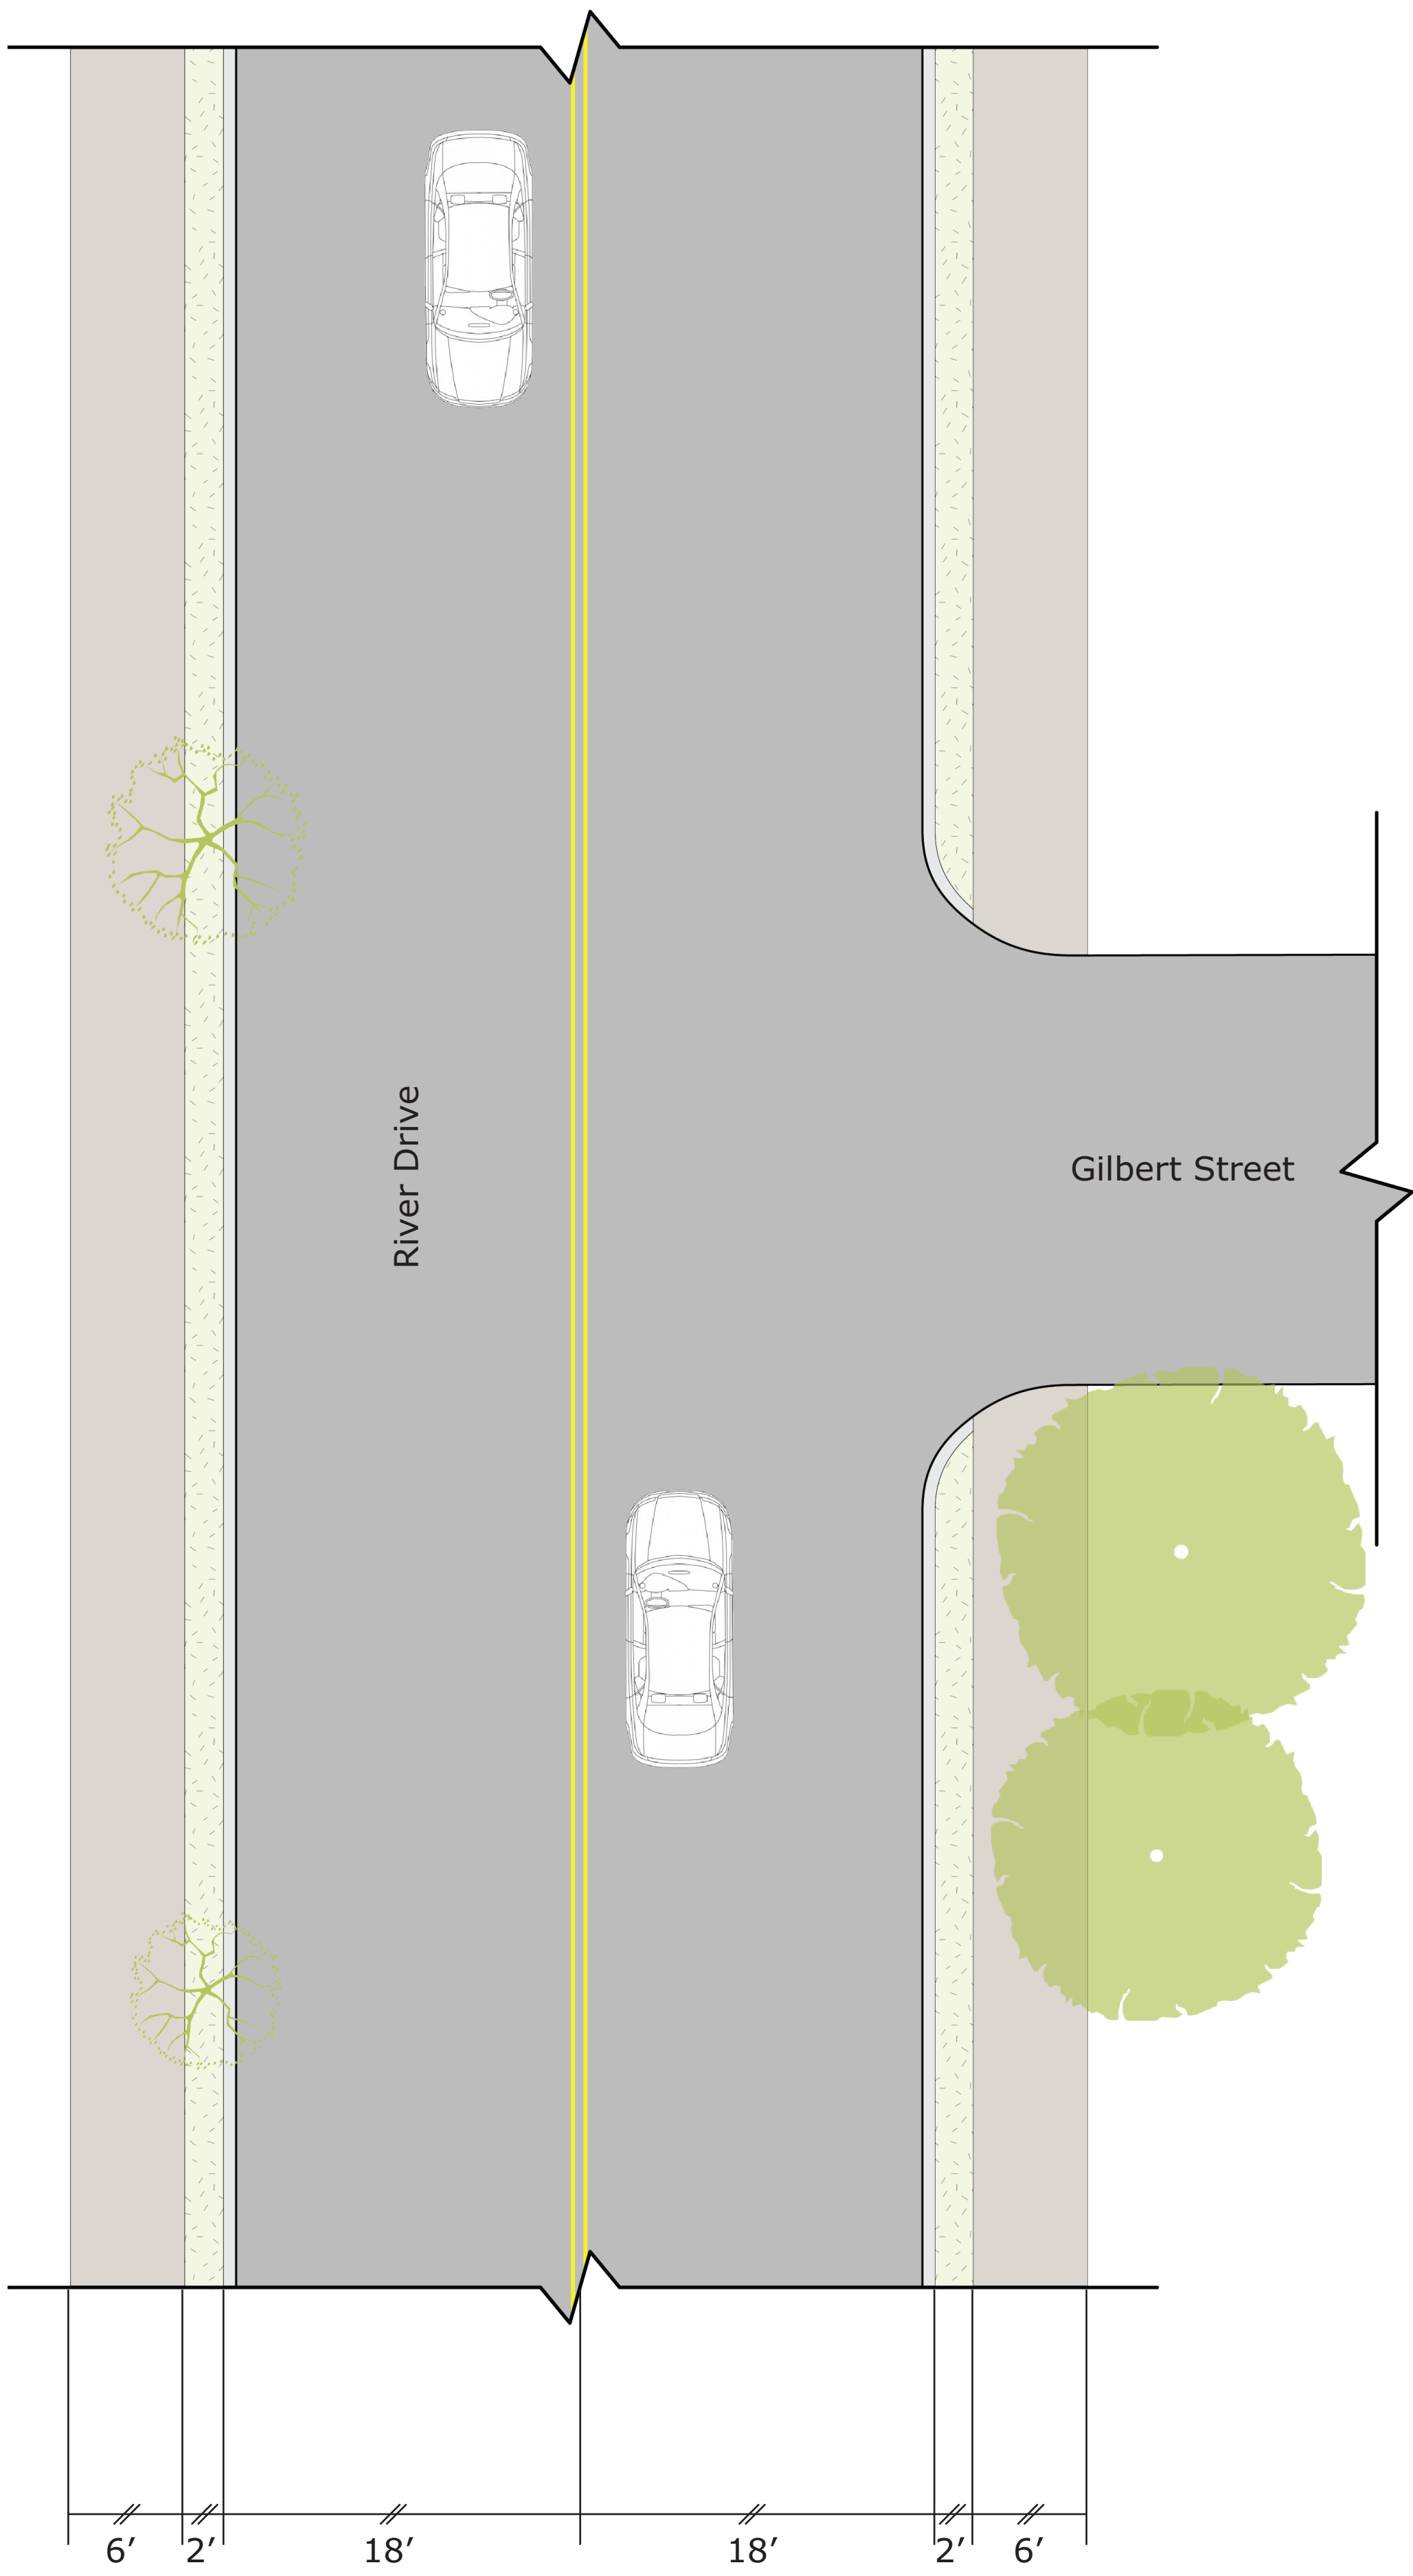

After

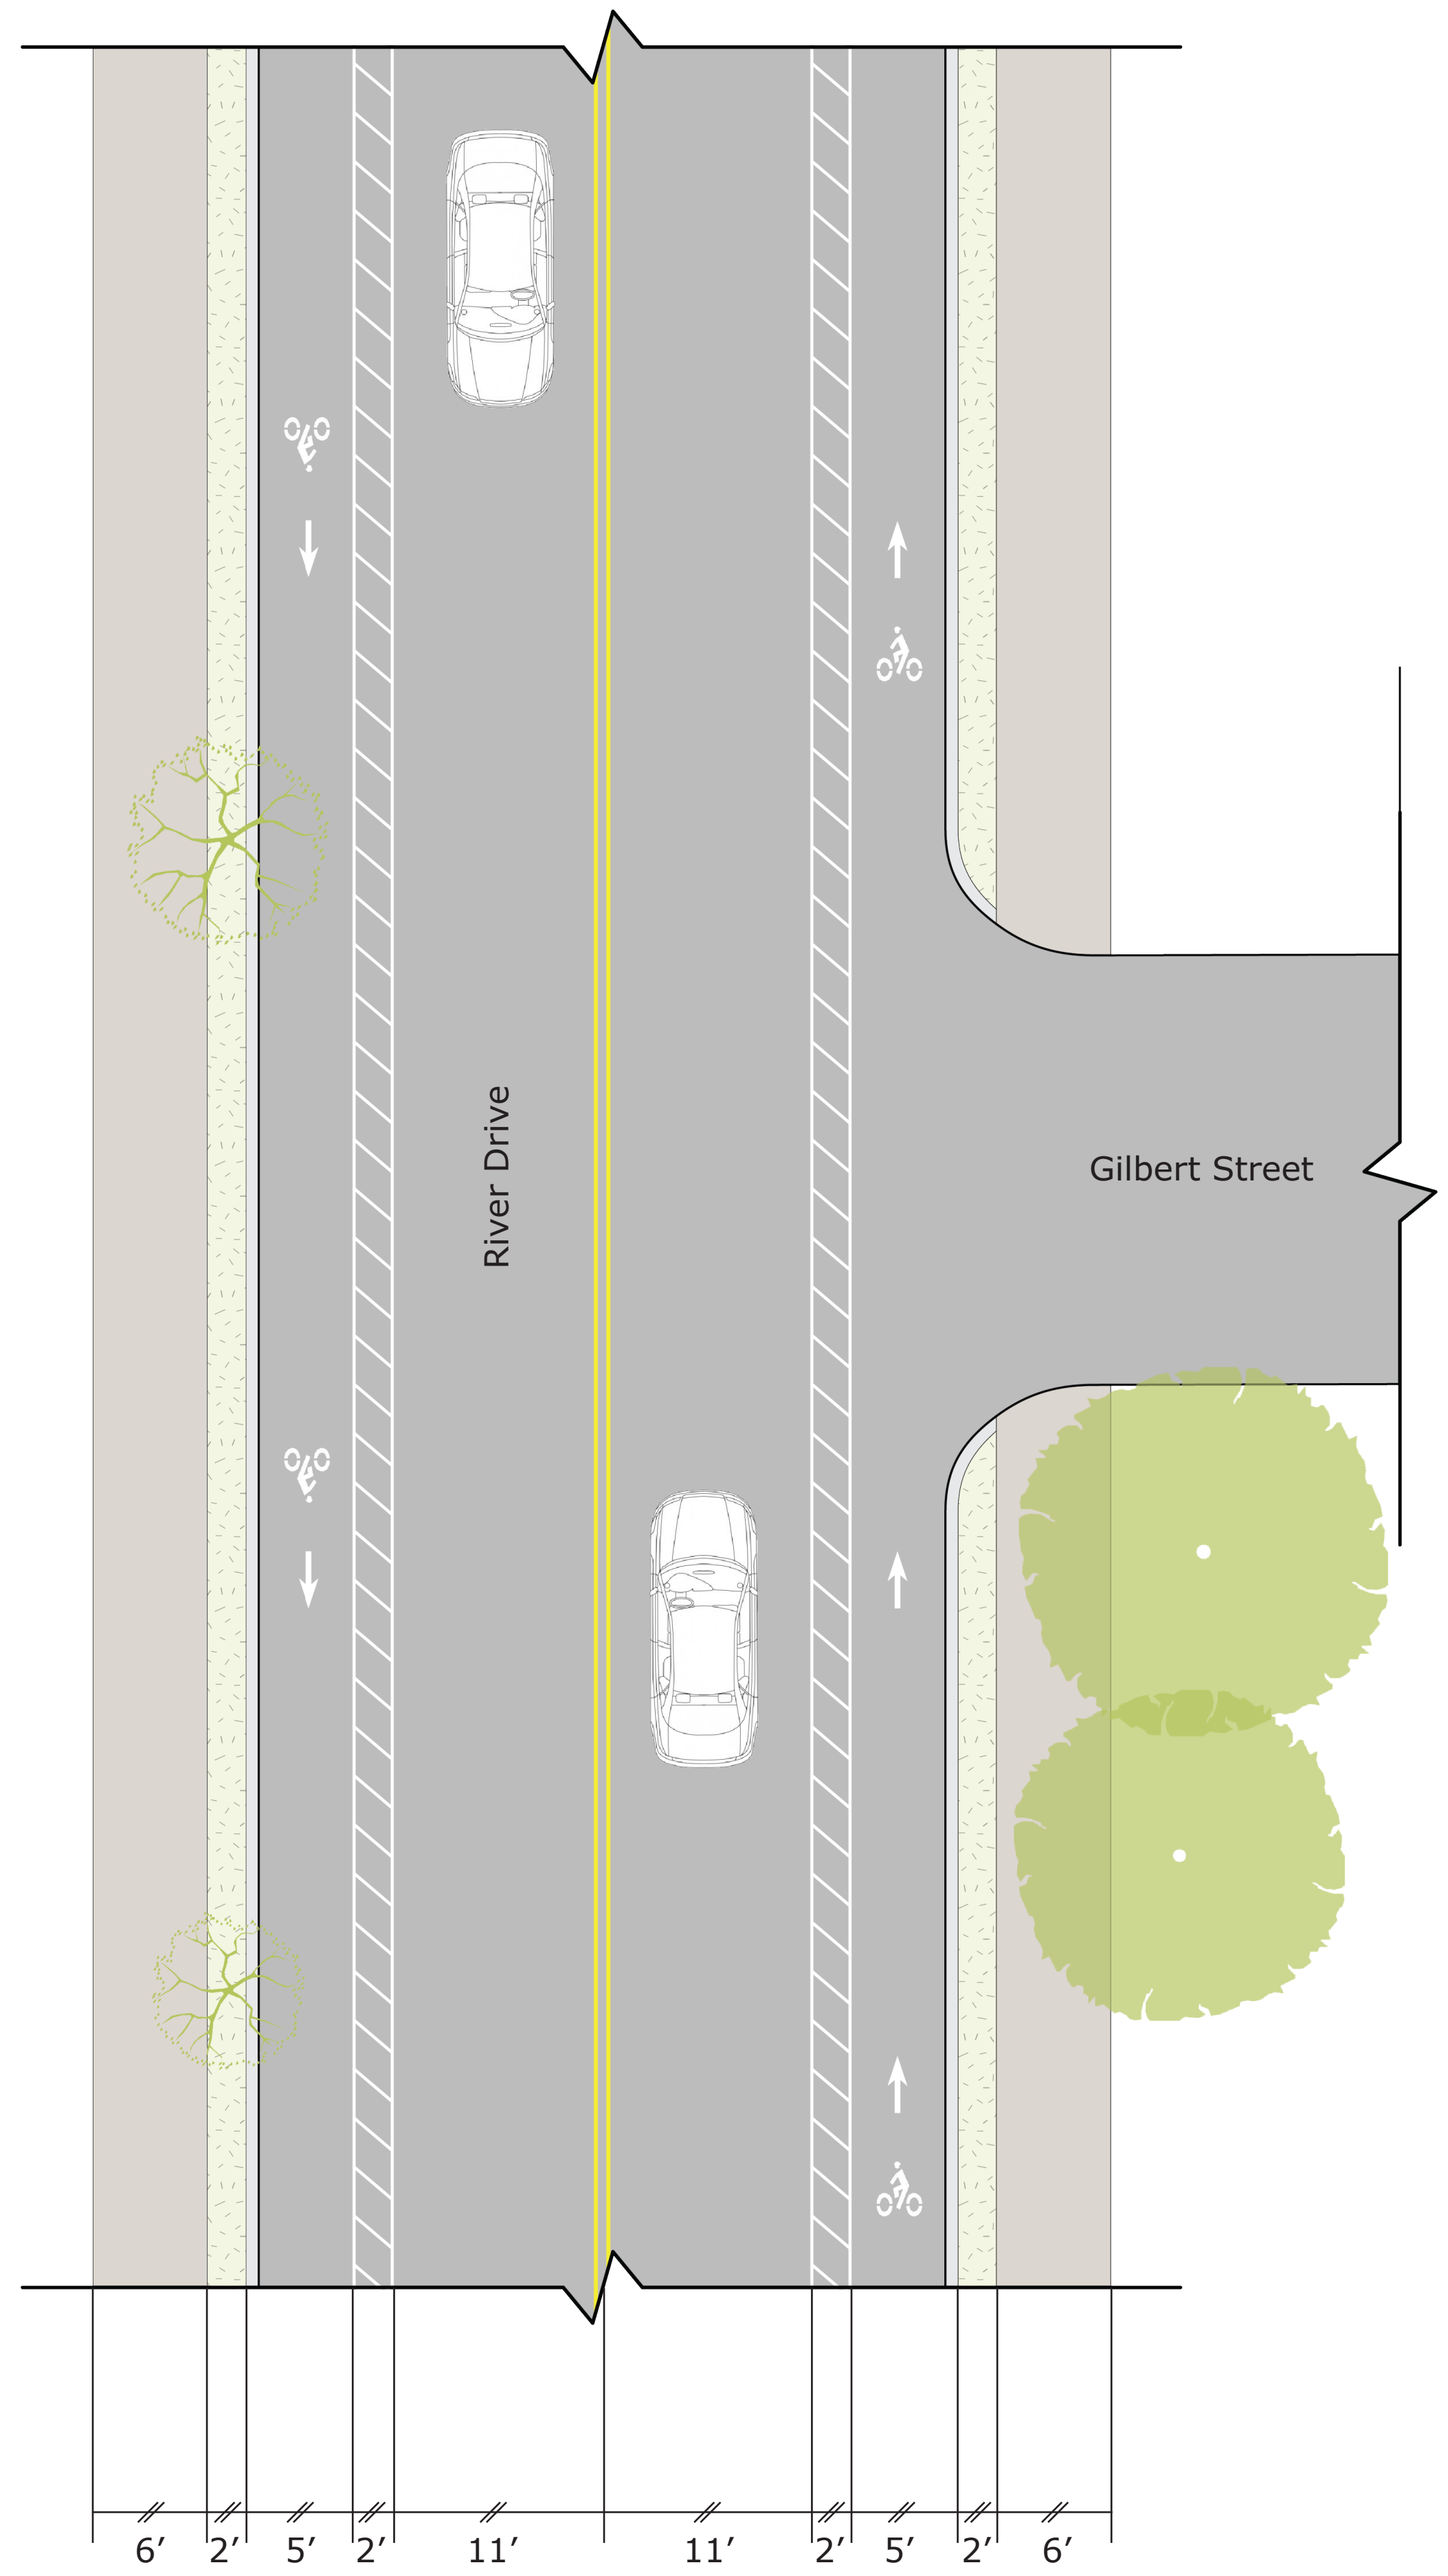

Proposed Section

