

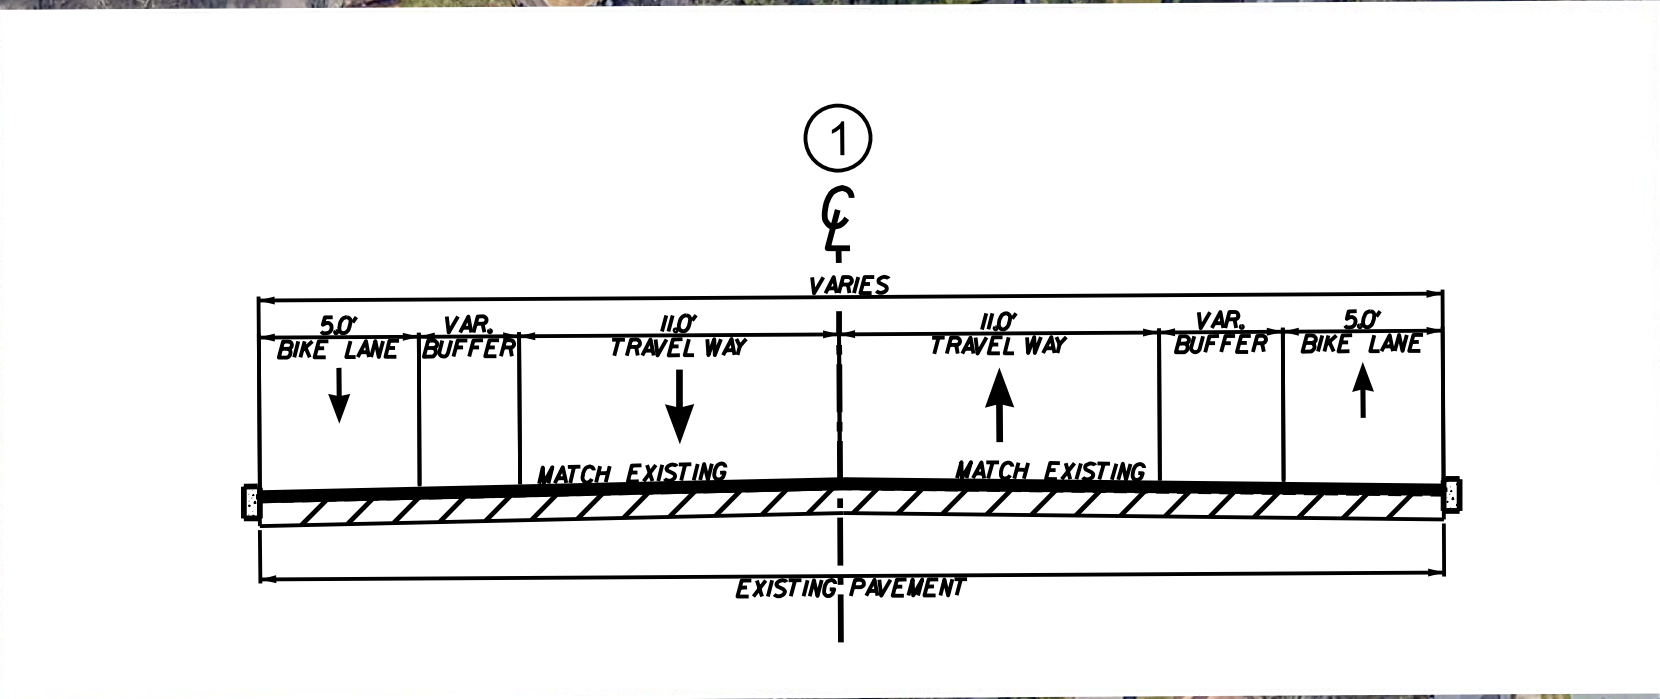
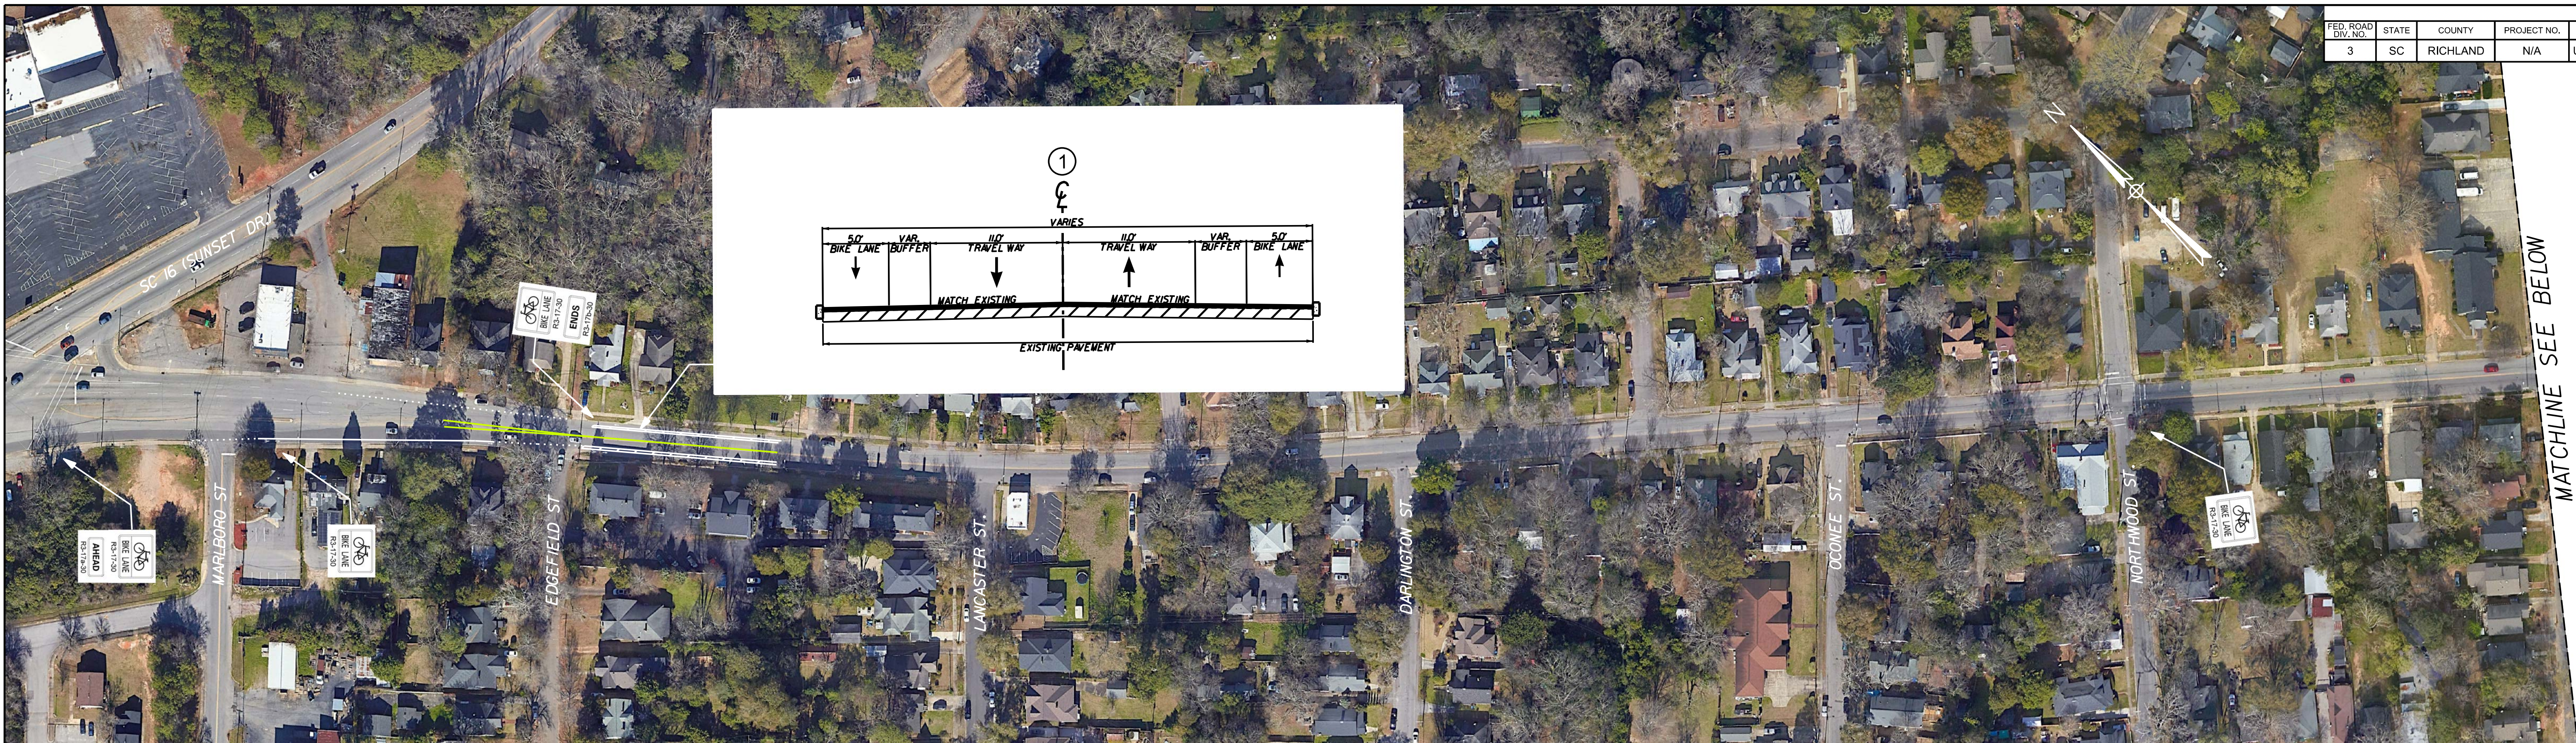


FED. ROAD DIV. NO.	STATE	COUNTY	PROJECT NO.	ROUTE NO.	SHEET NO.
3	SC	RICHLAND	N/A	US 176	01

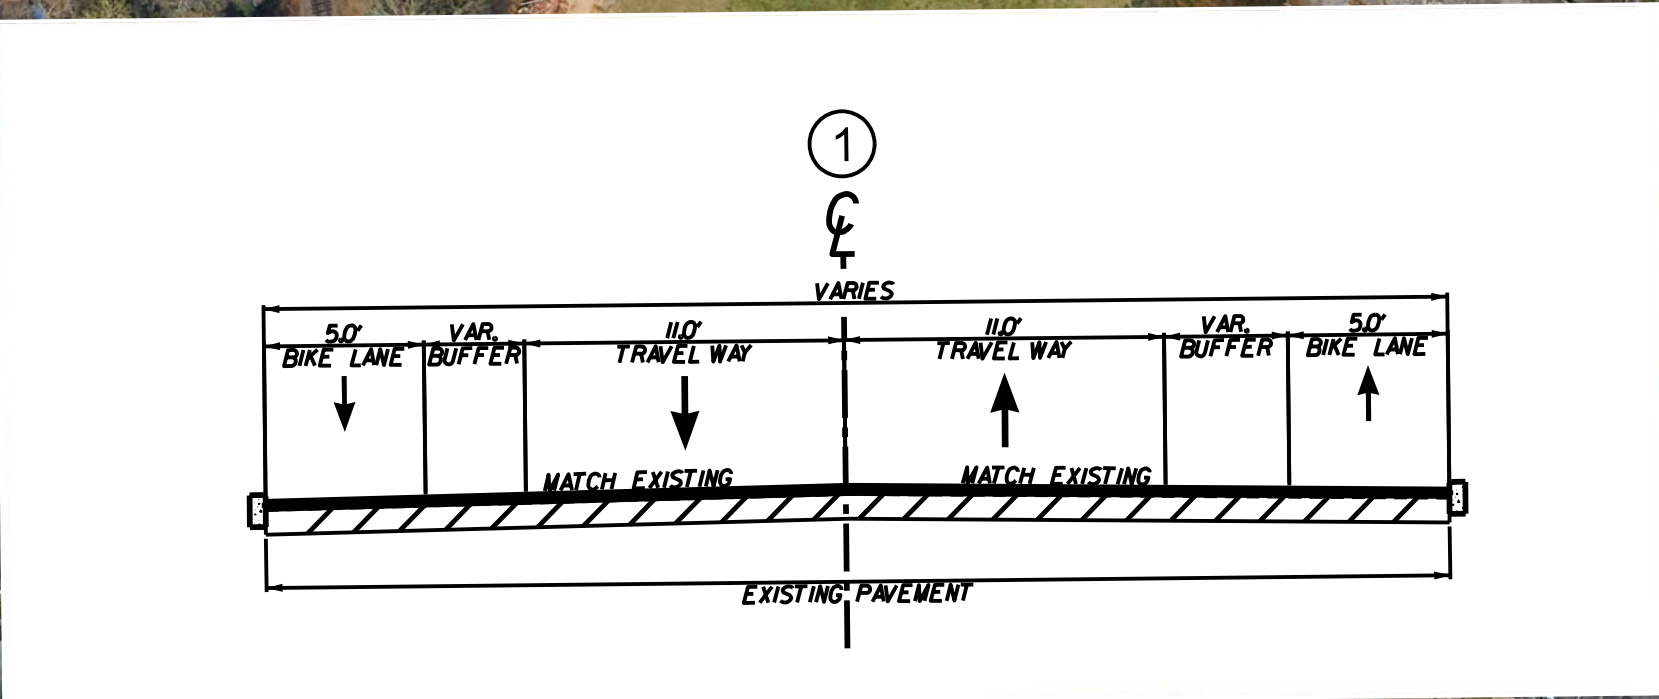

MATCHLINE SEE BELOW

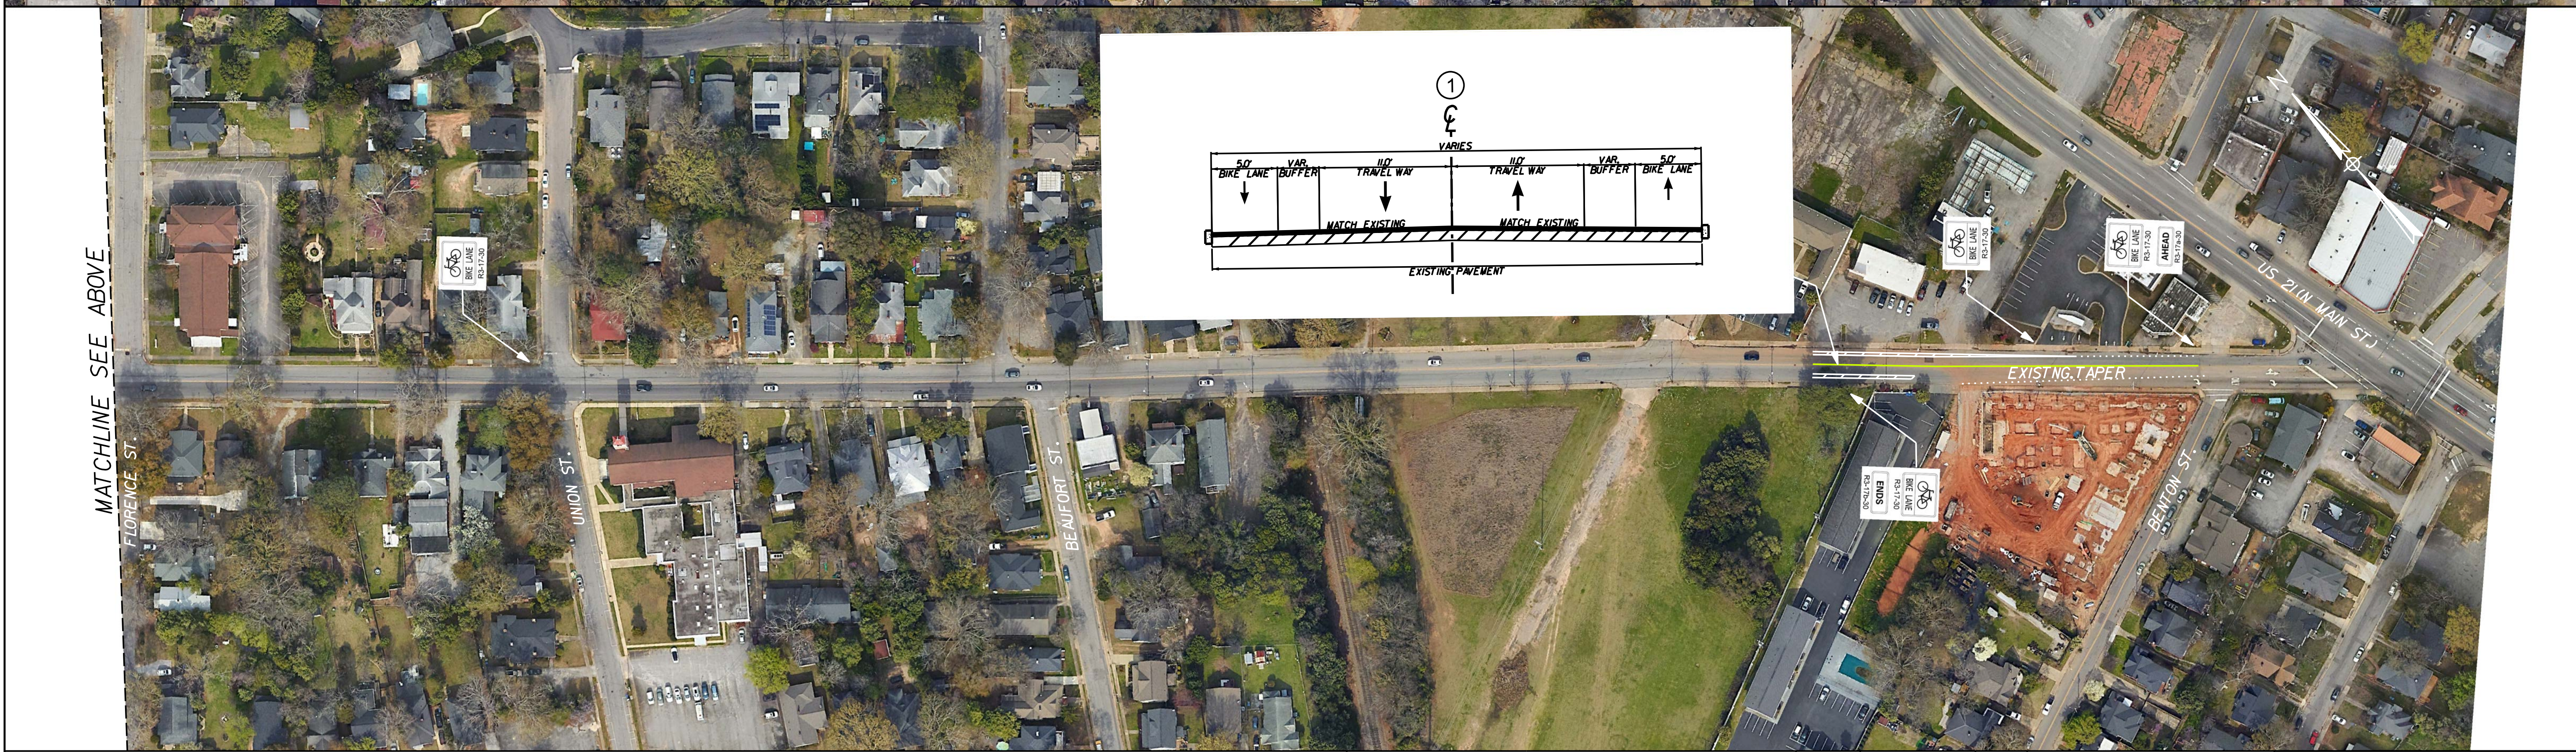

MATCHLINE SEE ABOVE



4	---	---	---
3	---	---	---
2	---	---	---
1	---	---	---
REV. NO.	BY	DATE	DESCRIPTION OF REVISION
SCALE IN FEET			DRAWN BY --
			DATE 3/29/2024

SOUTH CAROLINA DEPARTMENT OF TRANSPORTATION COLUMBIA, S.C.	
SUBJECT US 176 (RIVER DR.) RESTRIPIING	
SPECIFIC LOCATION US 176 (RIVER DR.) RESTRIPIING	
CITY COLUMBIA	DISTRICT DISTRICT 1
COUNTY RICHLAND	CUSTOM IDENTIFIER --
SCALE 1"= 90'	RTE. US 176 SHEET NO. 01

\$\$\$\$\$
 #####filename#####
 \$\$\$