


1 foot per inch DBH or other limit of Tree Protection area. See tree preservation plan for fence alignment.

Proximity to disturbance;

- Within 5' = 6-foot-high chainlink fence panels;
- Within 10' = A minimum four-foot-high wooden post and rail fence with two-inch by four-inch posts and a double one-inch by four-inch rail;
- Within 20' = A minimum four-foot-high orange polyethylene laminar safety fencing mounted on wooden posts; or
- A similar fencing method approved by the Zoning Administrator.

Notes:

- 1- See specifications for additional tree protection requirements.
- 2- If there is no existing irrigation, see specifications for watering requirements.
- 3- No pruning shall be performed except by approved arborist.
- 4- No equipment shall operate inside the protective fencing including during fence installation and removal.
- 5- See site preparation plan for any modifications with the Tree Protection area.

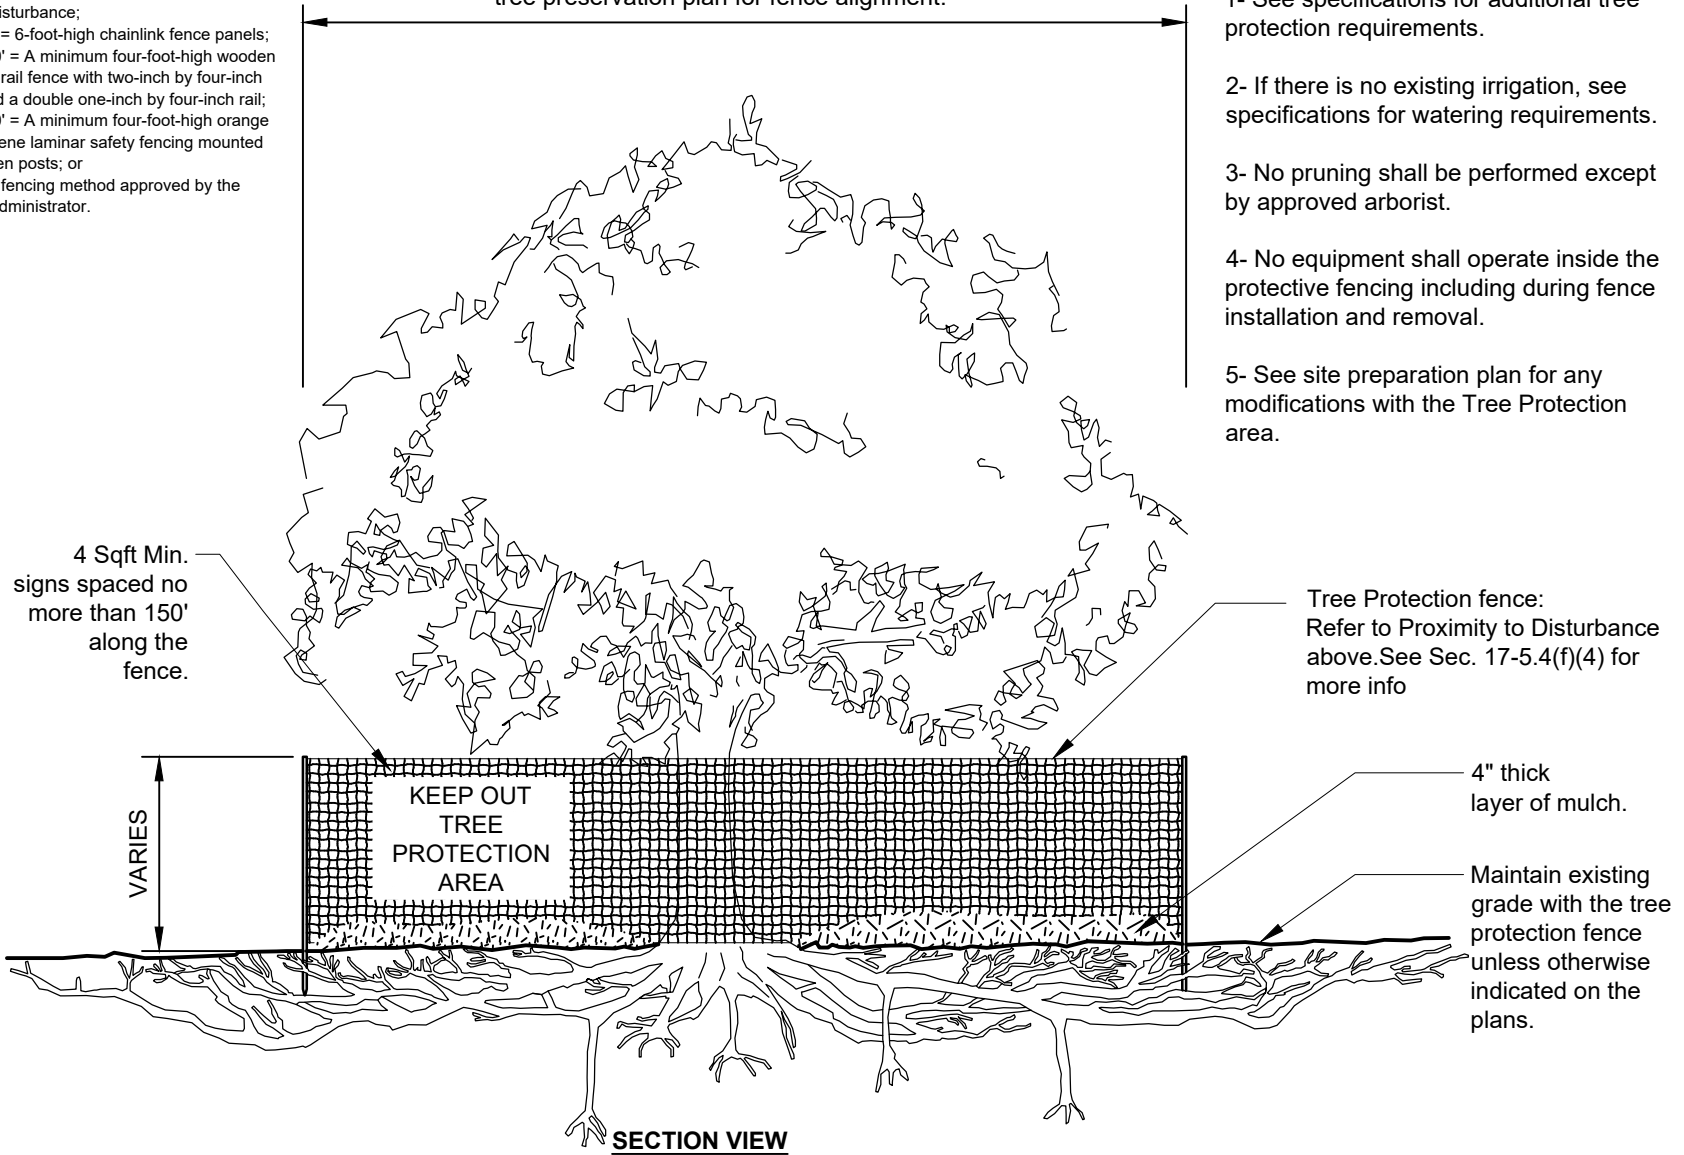

TREE PROTECTION